





Project Plan for Retaining Wall and Garden Bed Combination -as seen on The Garden Guru's

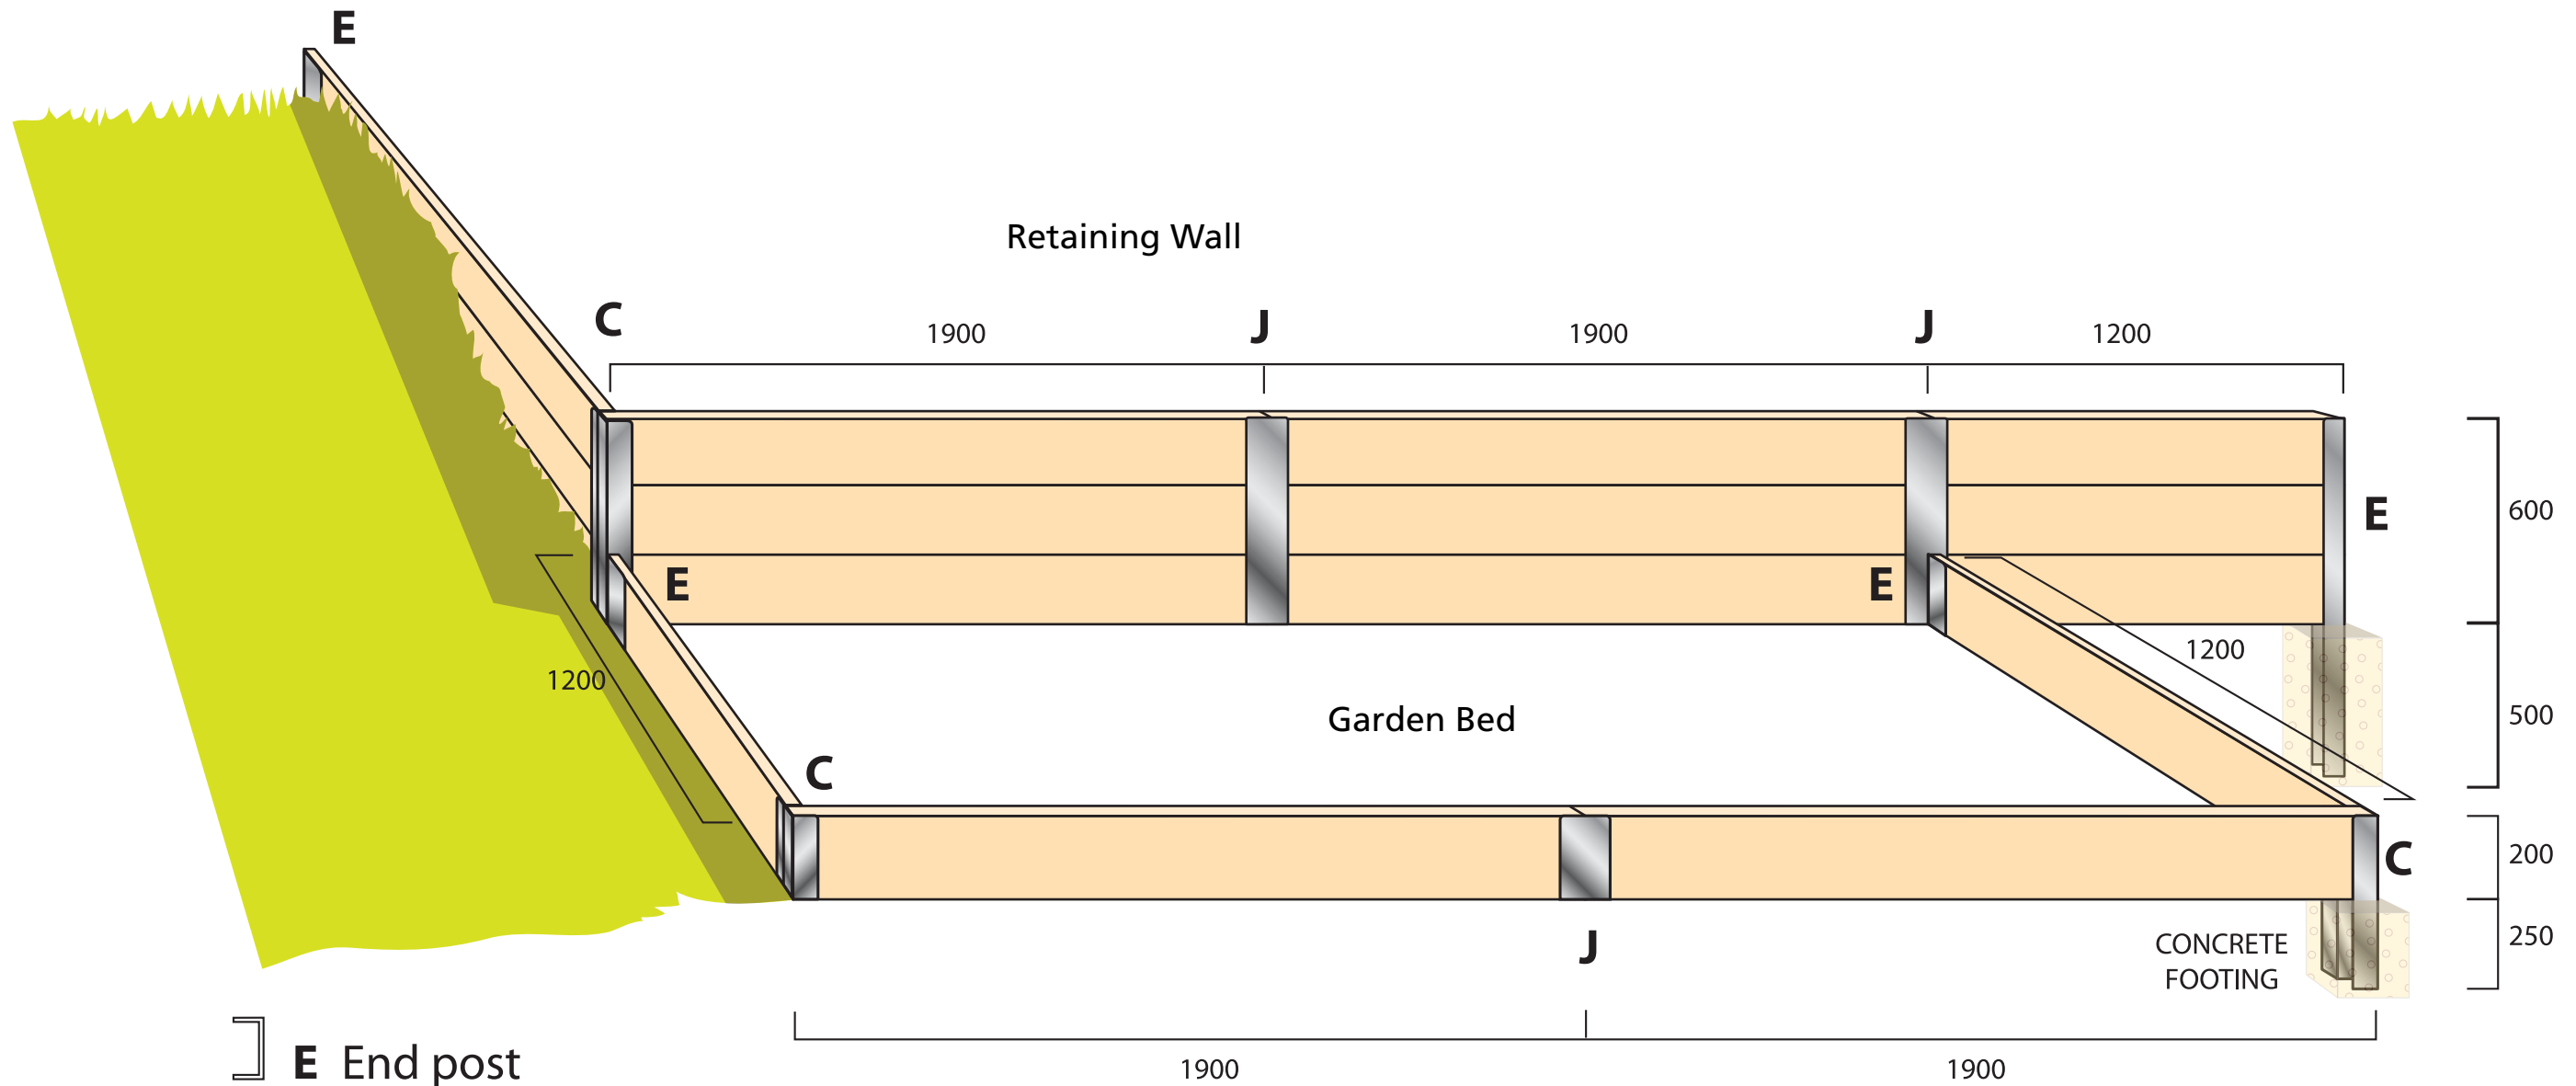

-  **E** End post
-  **C** Corner post
-  **J** Joiner post